



平面図 S=1:150

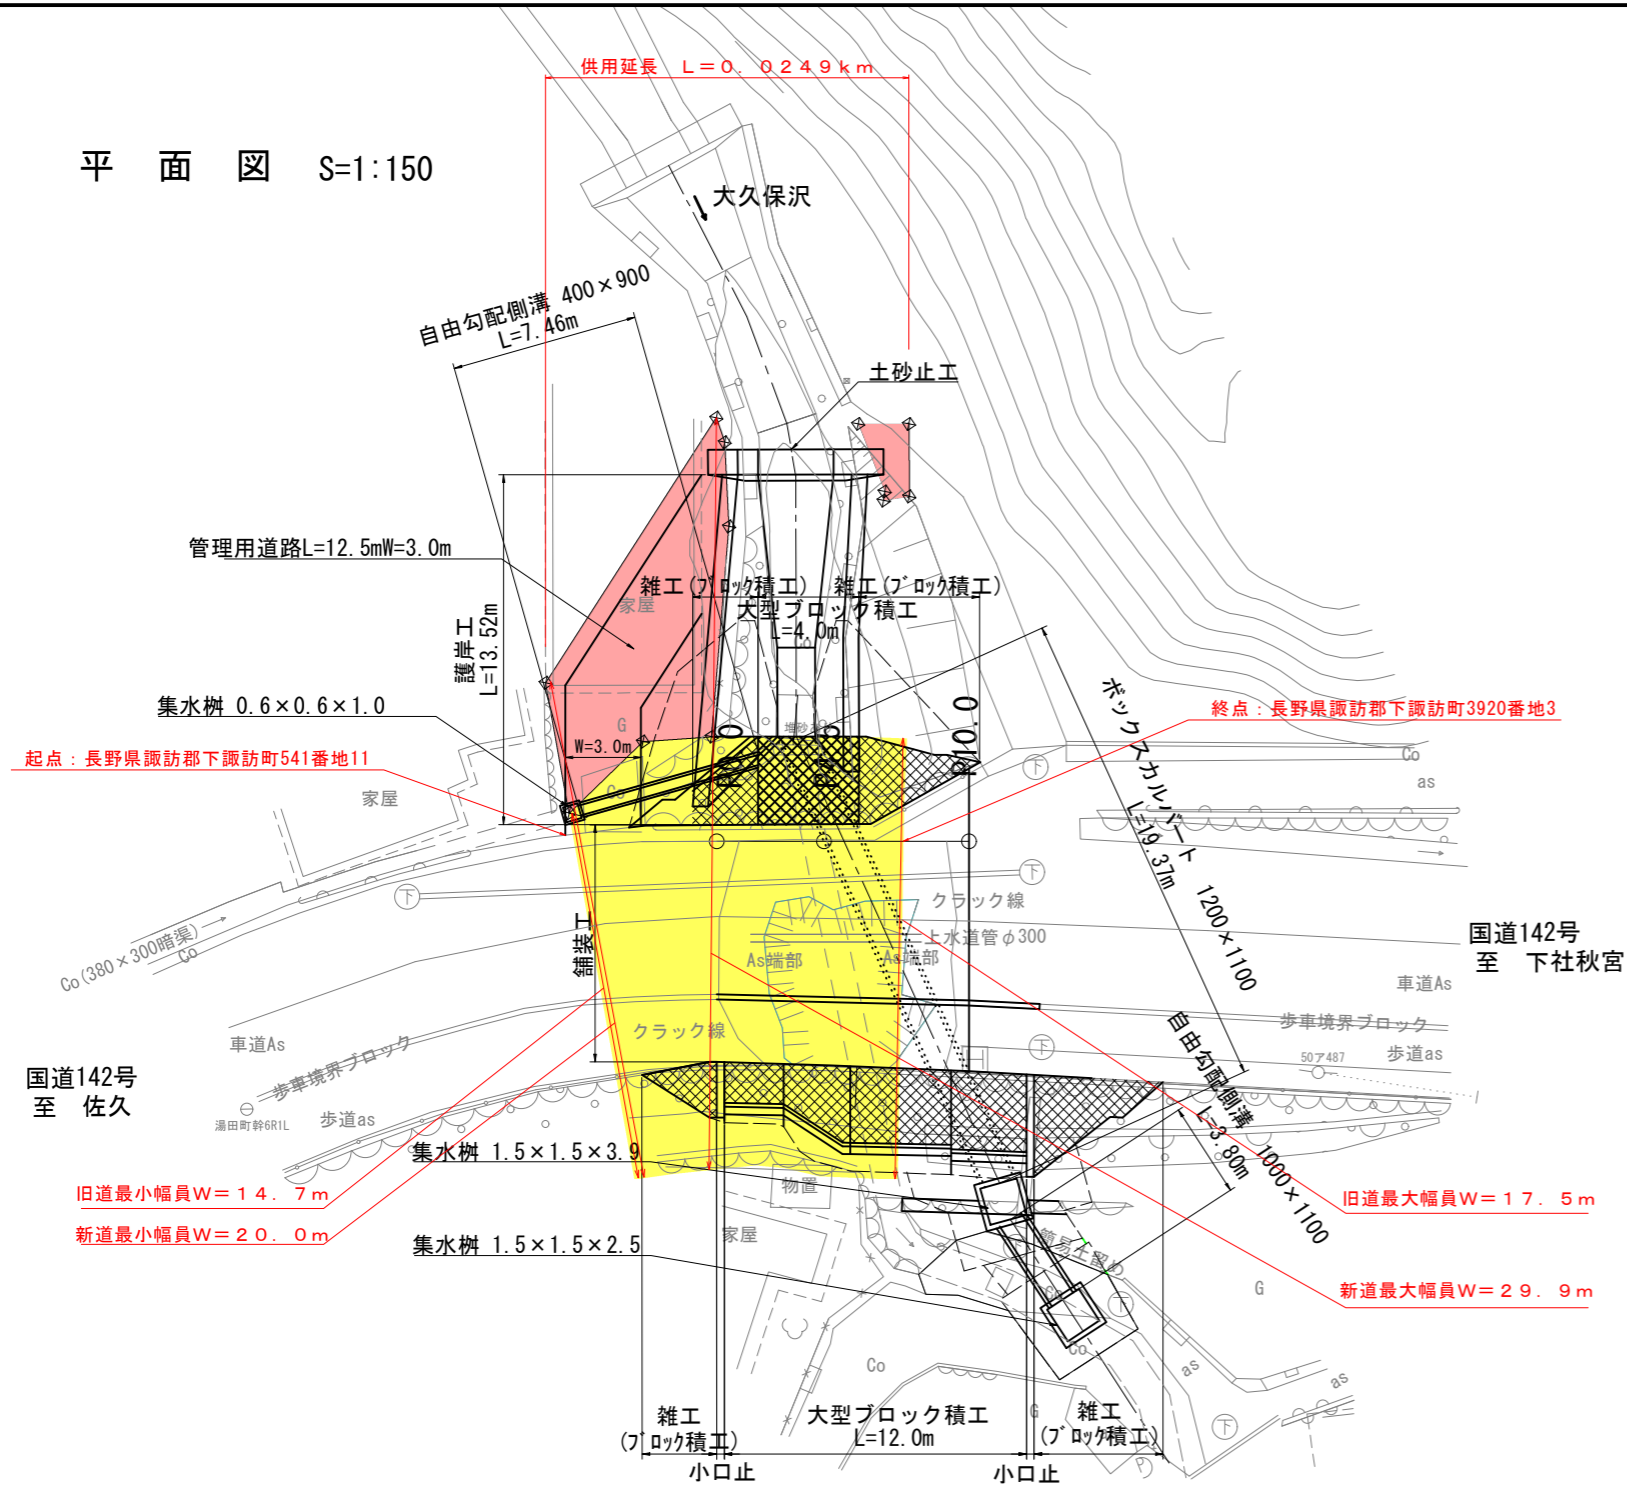

土砂止工正面図 S=1:50

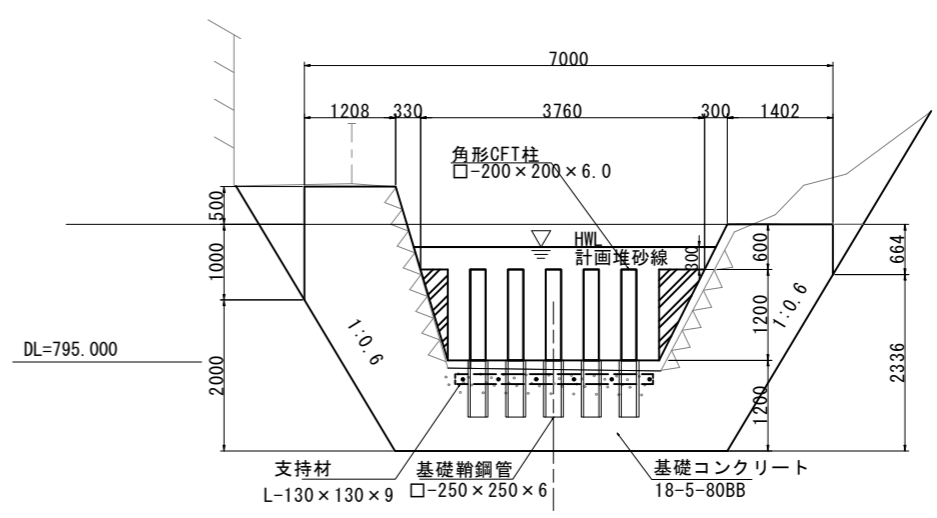

横断面図 (水路方向) S=1:100

